

soccer village

primary school

school of church planting

gravel road


10000 building line

20m right of way

wet line



to dam and bird hide


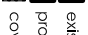
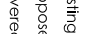
to viai

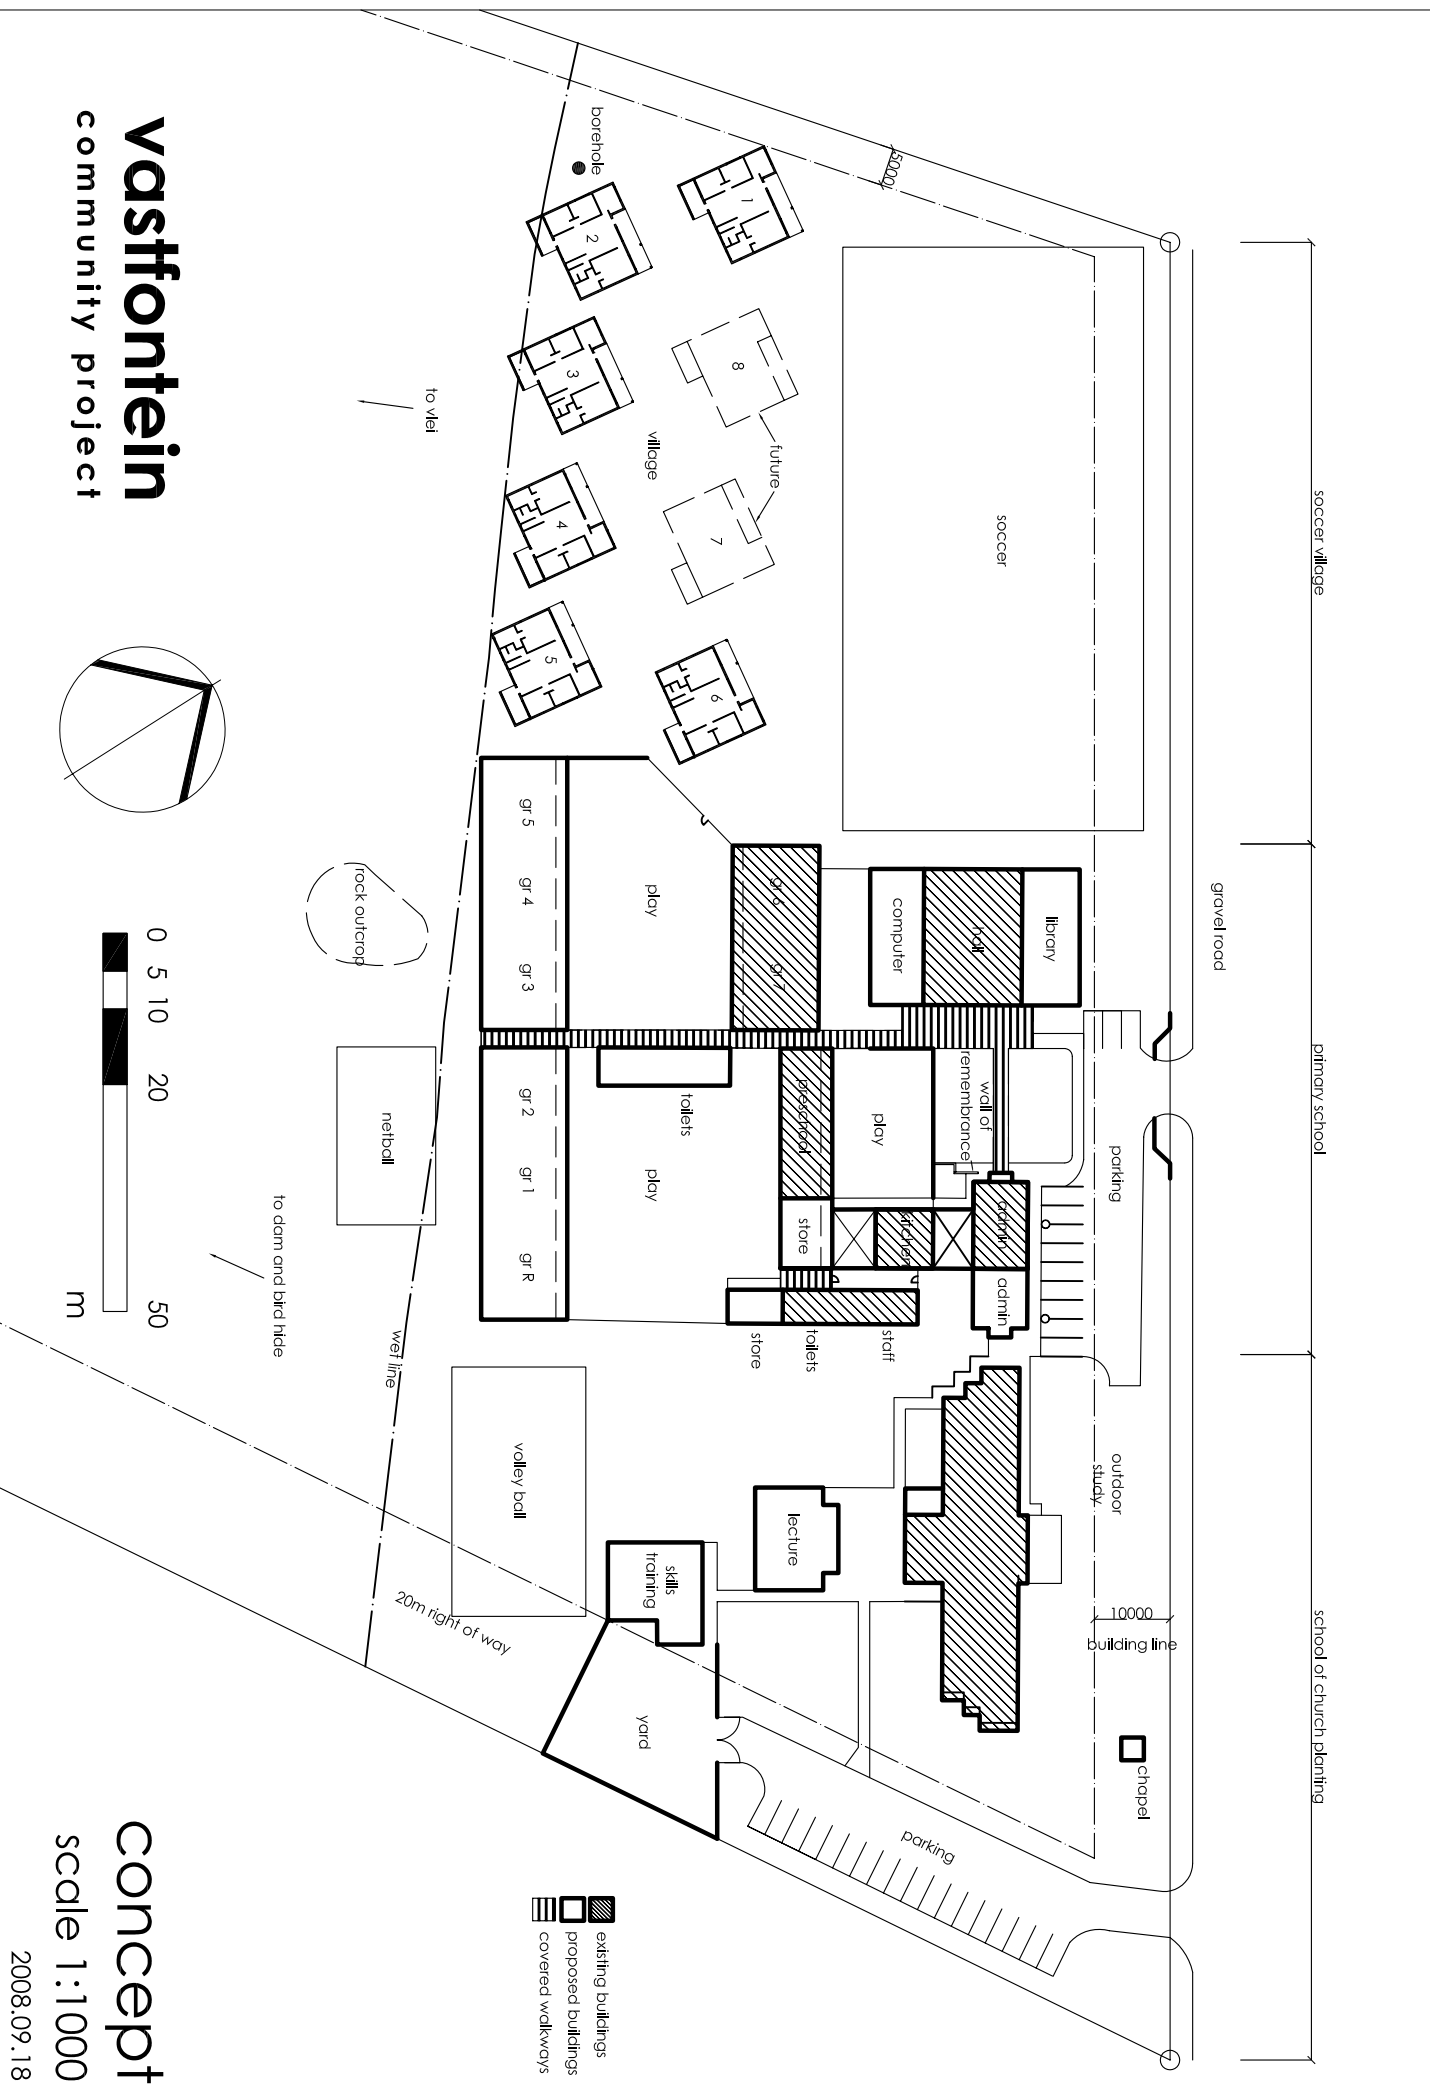

# vastfontein

community project

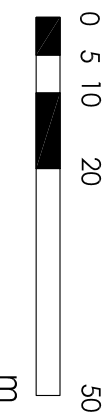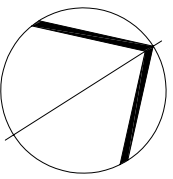

-  existing buildings
-  proposed buildings
-  covered walkways

concept  
scale 1:1000  
2008.09.18